

RETRO DOUBLE FACED PYLON

#1530 ROCHELLE, IL

EXISTING



NIGHT VIEW



Stop N Go Faces
Have Lexan Faces
with Translucent
Vinyl Graphics

16" PRICERS
Have Illuminated
Product with
Opaque
Background

72x144
10mm RGB
Active SF 11.52
Overall SF 14.68

New 6" x 8" Poles

Overall Sign
SF 82.1

Approved by: _____

Date: _____

Landlord: _____

Date: _____

This artwork is copyrighted and may not be reproduced without permission. It is the property of La Crosse Sign Co., Inc. and must be returned to them.

lacrossesign.com

DESIGN

SALES

FILE

COLOR KEY




**La Crosse
Sign Group**

1450 Oak Forest Drive • Onalaska, WI 54650 • 608-781-1450
2242 Mustang Way • Madison, WI 53718 • 608-222-5353
2502 Melby Street • Eau Claire, WI 54703 • 715-835-6189

Drawing by: Danielle Hadley	Job Name: Stop N Go #527
Sign Type: Retro Pylon	Job Address: 1000 S Seventh St, Rochelle, IL 61068
Date Created: 10/2/2020	Salesperson: Cindy Bluske
Last Modified: 10/5/2020	Job Number: 109320
Scale: 3/16" = 1'0"	

Revision Number:	Job File Location:
1	S:\1 - Kwik Trip\Rochelle, IL 1530\1000 S Seventh St (SNG #527)\109320 Acq of SNG to KT Rochelle\Design\1530 Rochelle Art 109320-2

<input type="checkbox"/> White Lexan	<input type="checkbox"/> TBD
<input type="checkbox"/> Black (230-22)	<input type="checkbox"/>
<input type="checkbox"/> Cardinal Red (230-53)	<input type="checkbox"/>
<input type="checkbox"/> State Gray (230-61)	<input type="checkbox"/>
<input type="checkbox"/>	<input type="checkbox"/>
<input type="checkbox"/>	<input type="checkbox"/>

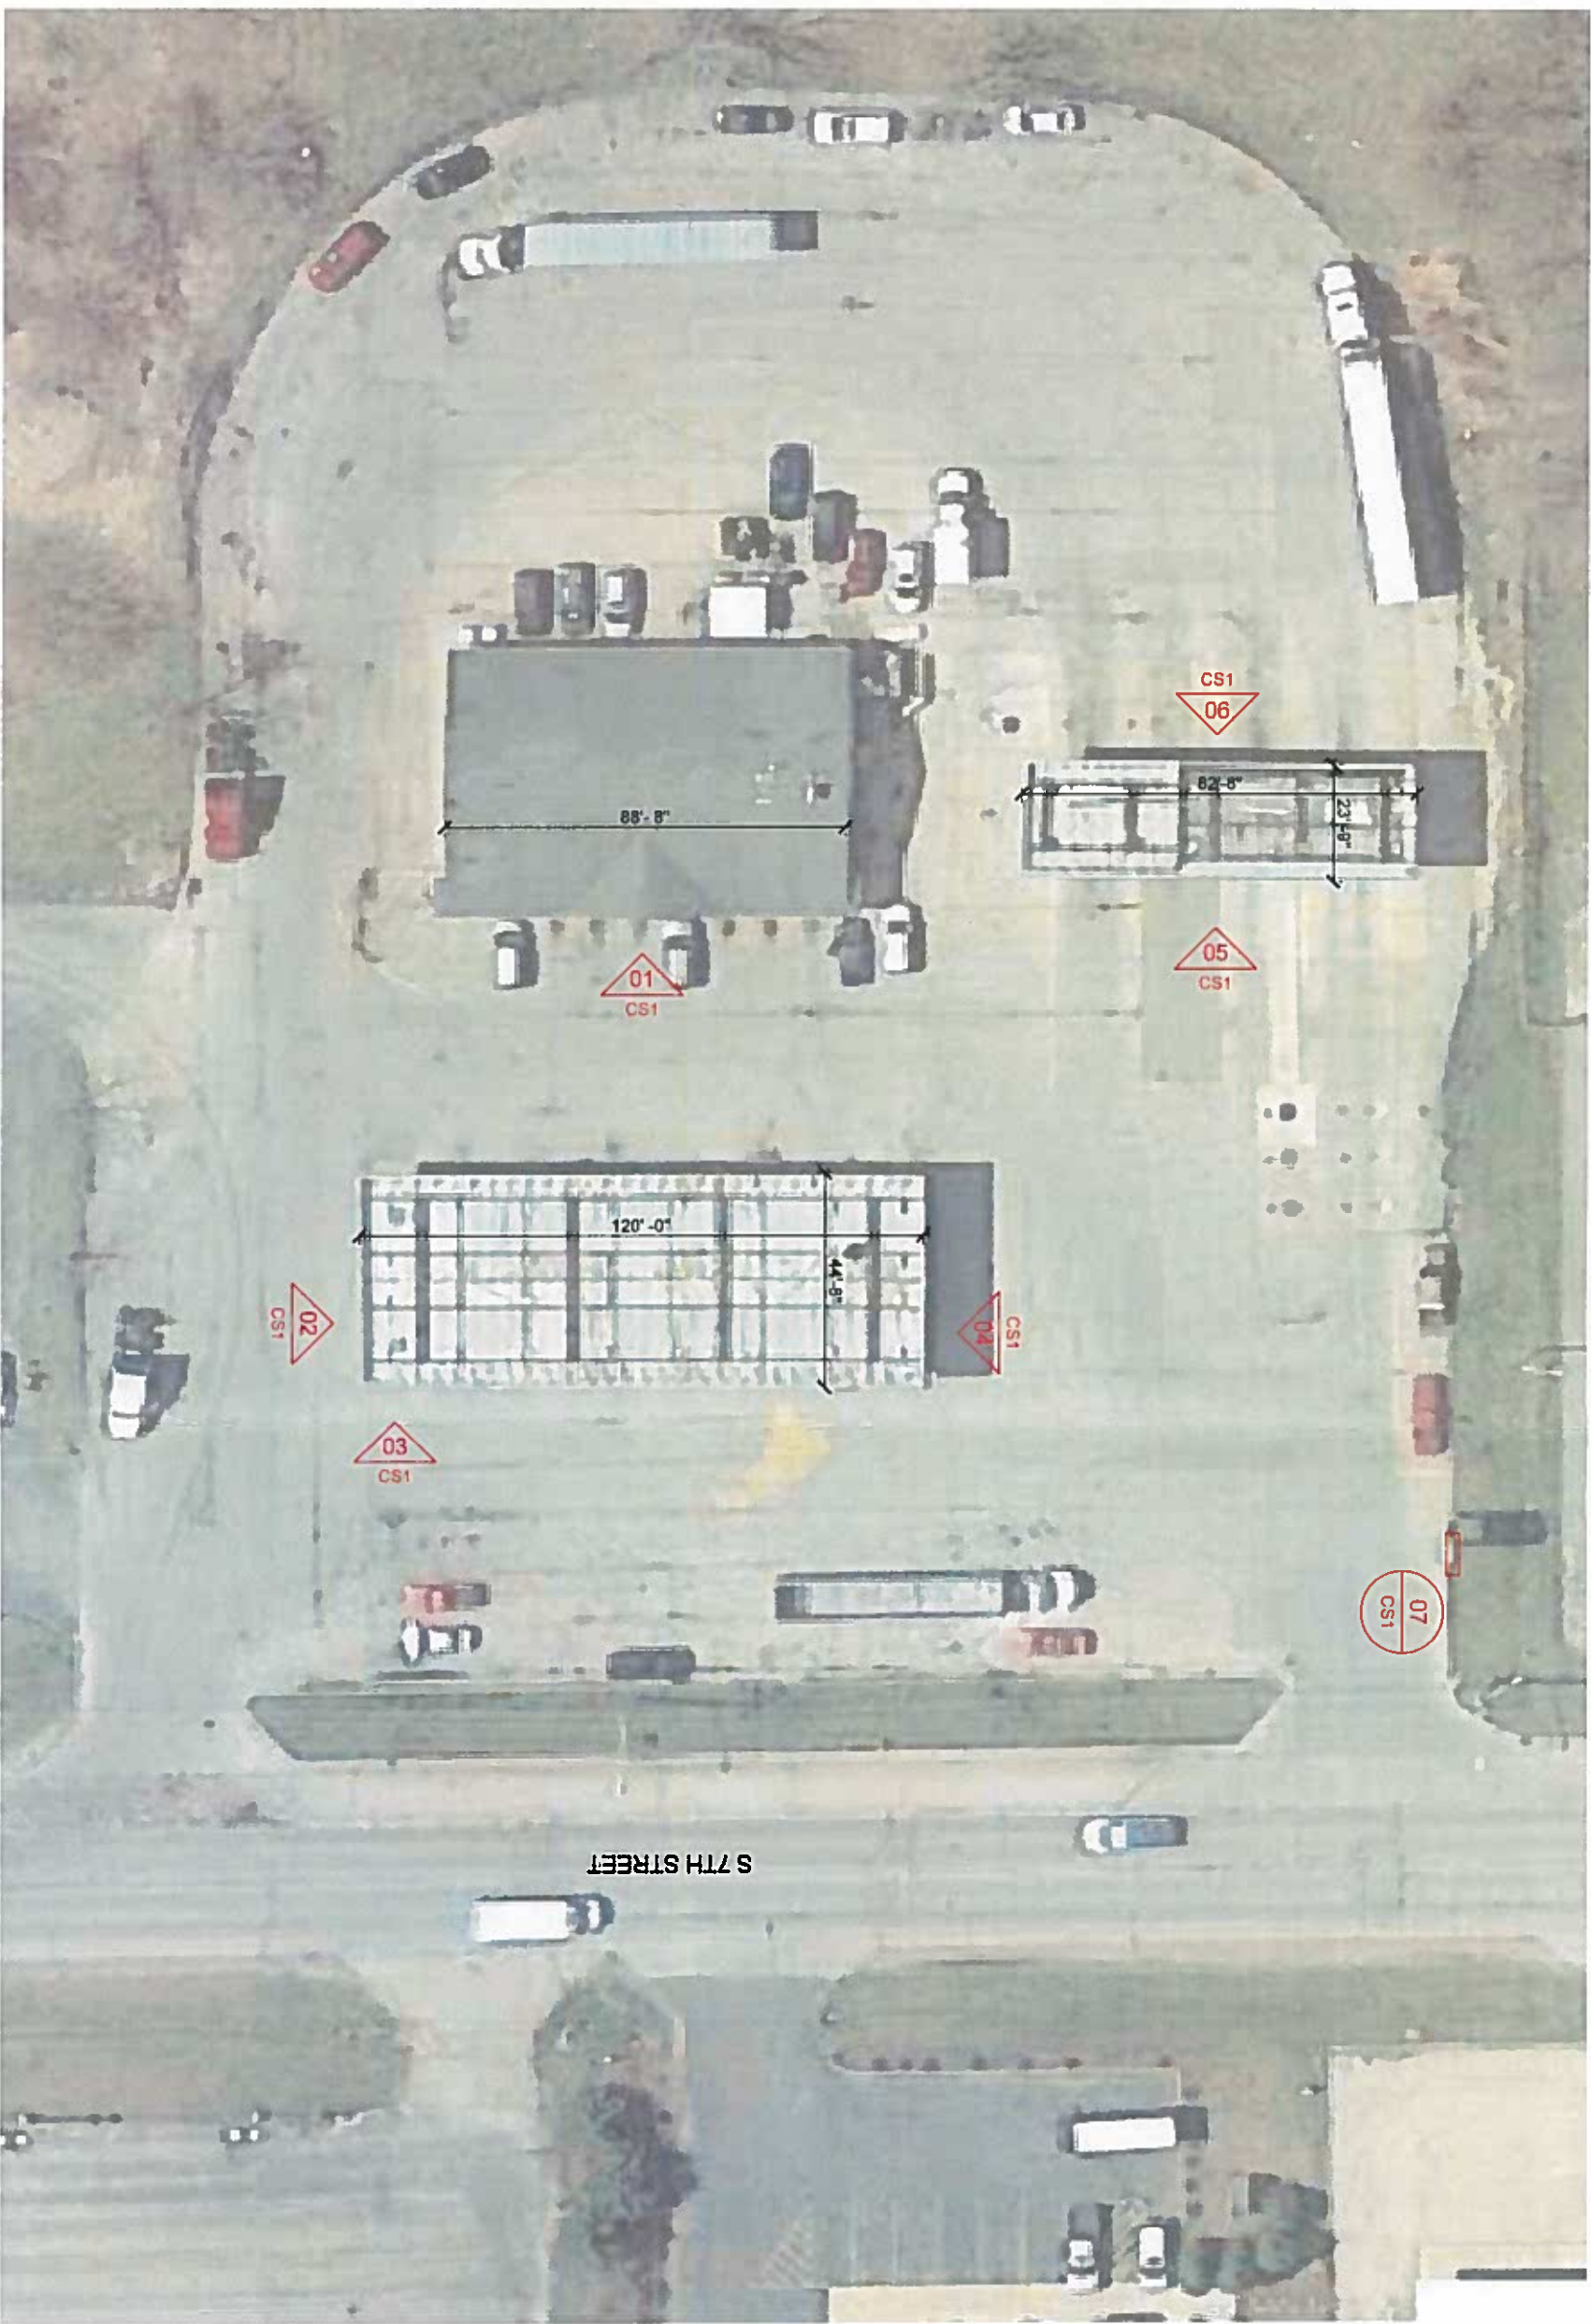

PROPOSED SIGNS:

- #01 30" ALUMINUM STOP N GO BUILDING PANEL
- #02 24" VINYL STOP N GO CANOPY LETTERS
- #03 24" VINYL STOP N GO CANOPY LETTERS
- #04 24" VINYL STOP N GO CANOPY LETTERS
- #05 24" VINYL ENTER CANOPY LETTERS
- #06 24" VINYL EXIT CANOPY LETTERS
- #07 FREESTANDING PYLON SIGN



Stop-N-Go of Madison, Inc
 2934 Fish Hatchery Road
 MADISON, WI 53713
 PH. (608) 271-4433
 FAX (608) 271-1222

SITE PLAN	
CONVENIENCE STORE #527	
1000 S SEVENTH ST ROCHELLE, IL	
DATE	DESCRIPTION
DRAWN BY	DATE
SCALE	MULTIPLE
PROJ. NO.	0001
DATE	2020-01-17
SHEET	SP1